


This drawing is the copyright of DSC Consultants and may not be copied or reproduced without permission. Do not scale from this drawing.


Dimensions for fixed items to be checked on site prior to manufacture.




PROPOSED NORTH ELEVATION
SCALE 1:100

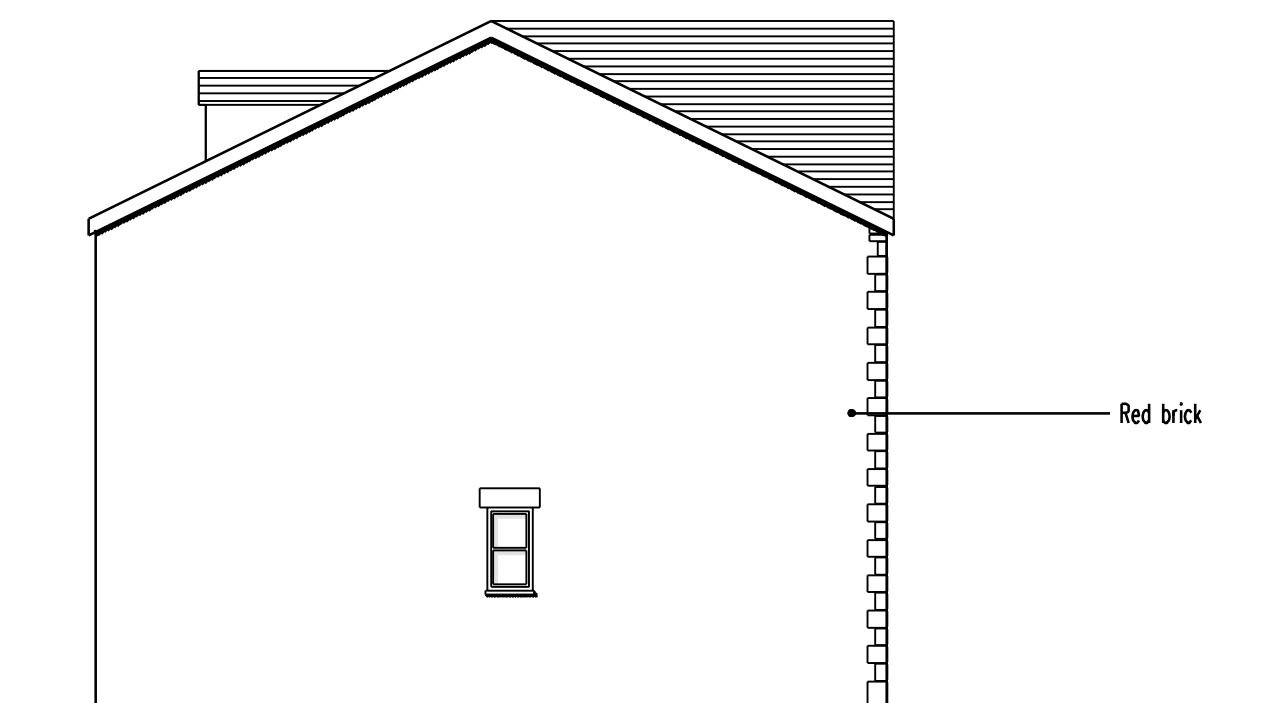

PROPOSED EAST ELEVATION
SCALE 1:100

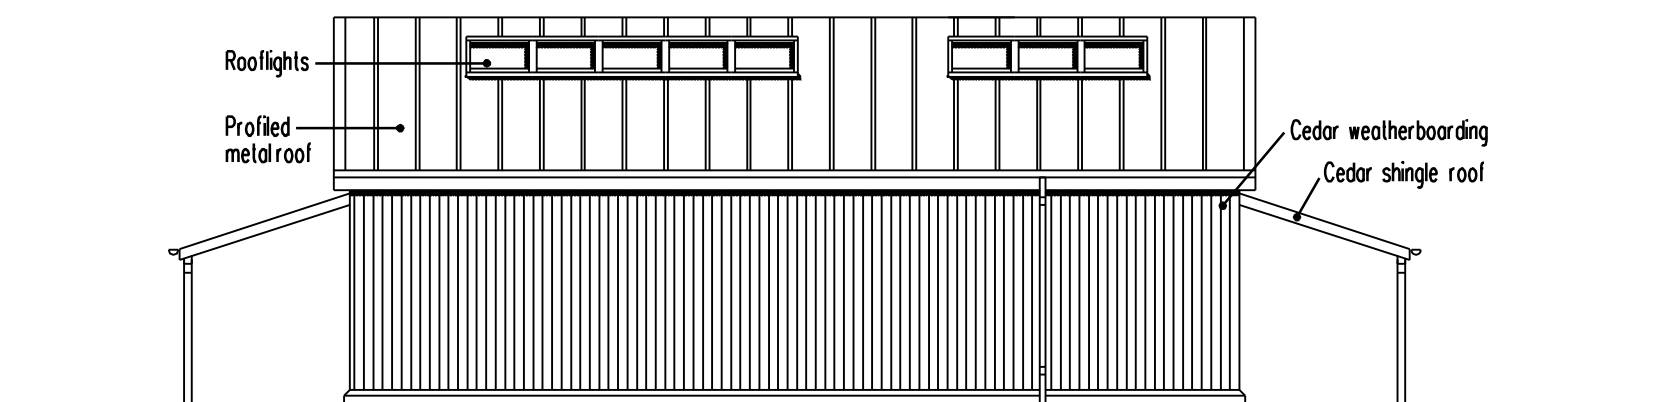

PROPOSED HALL - NORTH ELEVATION
SCALE 1:100

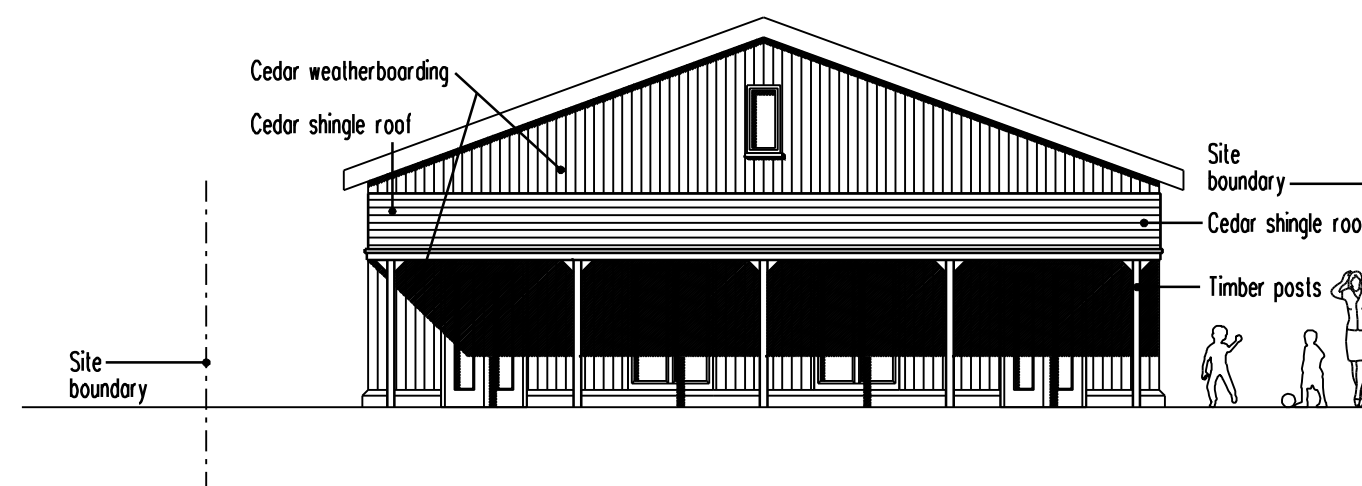

PROPOSED HALL - EAST ELEVATION
SCALE 1:100

DEC 2006 Hall amended A

AMENDMENTS

HOPELANDS SCHOOL
38 REGENT STREET
STONEHOUSE
GLOUCESTERSHIRE

PROPOSED EXPANSION

ELEVATIONS & SECTIONS
AS PROPOSED

scale 1:100 date OCT 2006

job no. 127

DSC
CONSULTANTS

ARCHITECTURE
&
SURVEYING

47 BRUNSWICK ROAD
GLOUCESTER GL1 1US
TEL 01452-300555
FAX 01452-308666

E-MAIL mail@dscconsultants.co.uk
WEBSITE www.dscconsultants.co.uk

drawing no. AB 4/2

A

client

